


Notes

If a row is blocked then seats 20-21 have to be removed to allow access through the rear centre door.

No single exit row can have more than twelve seats so only seats to auditorium left can be given back to box office.

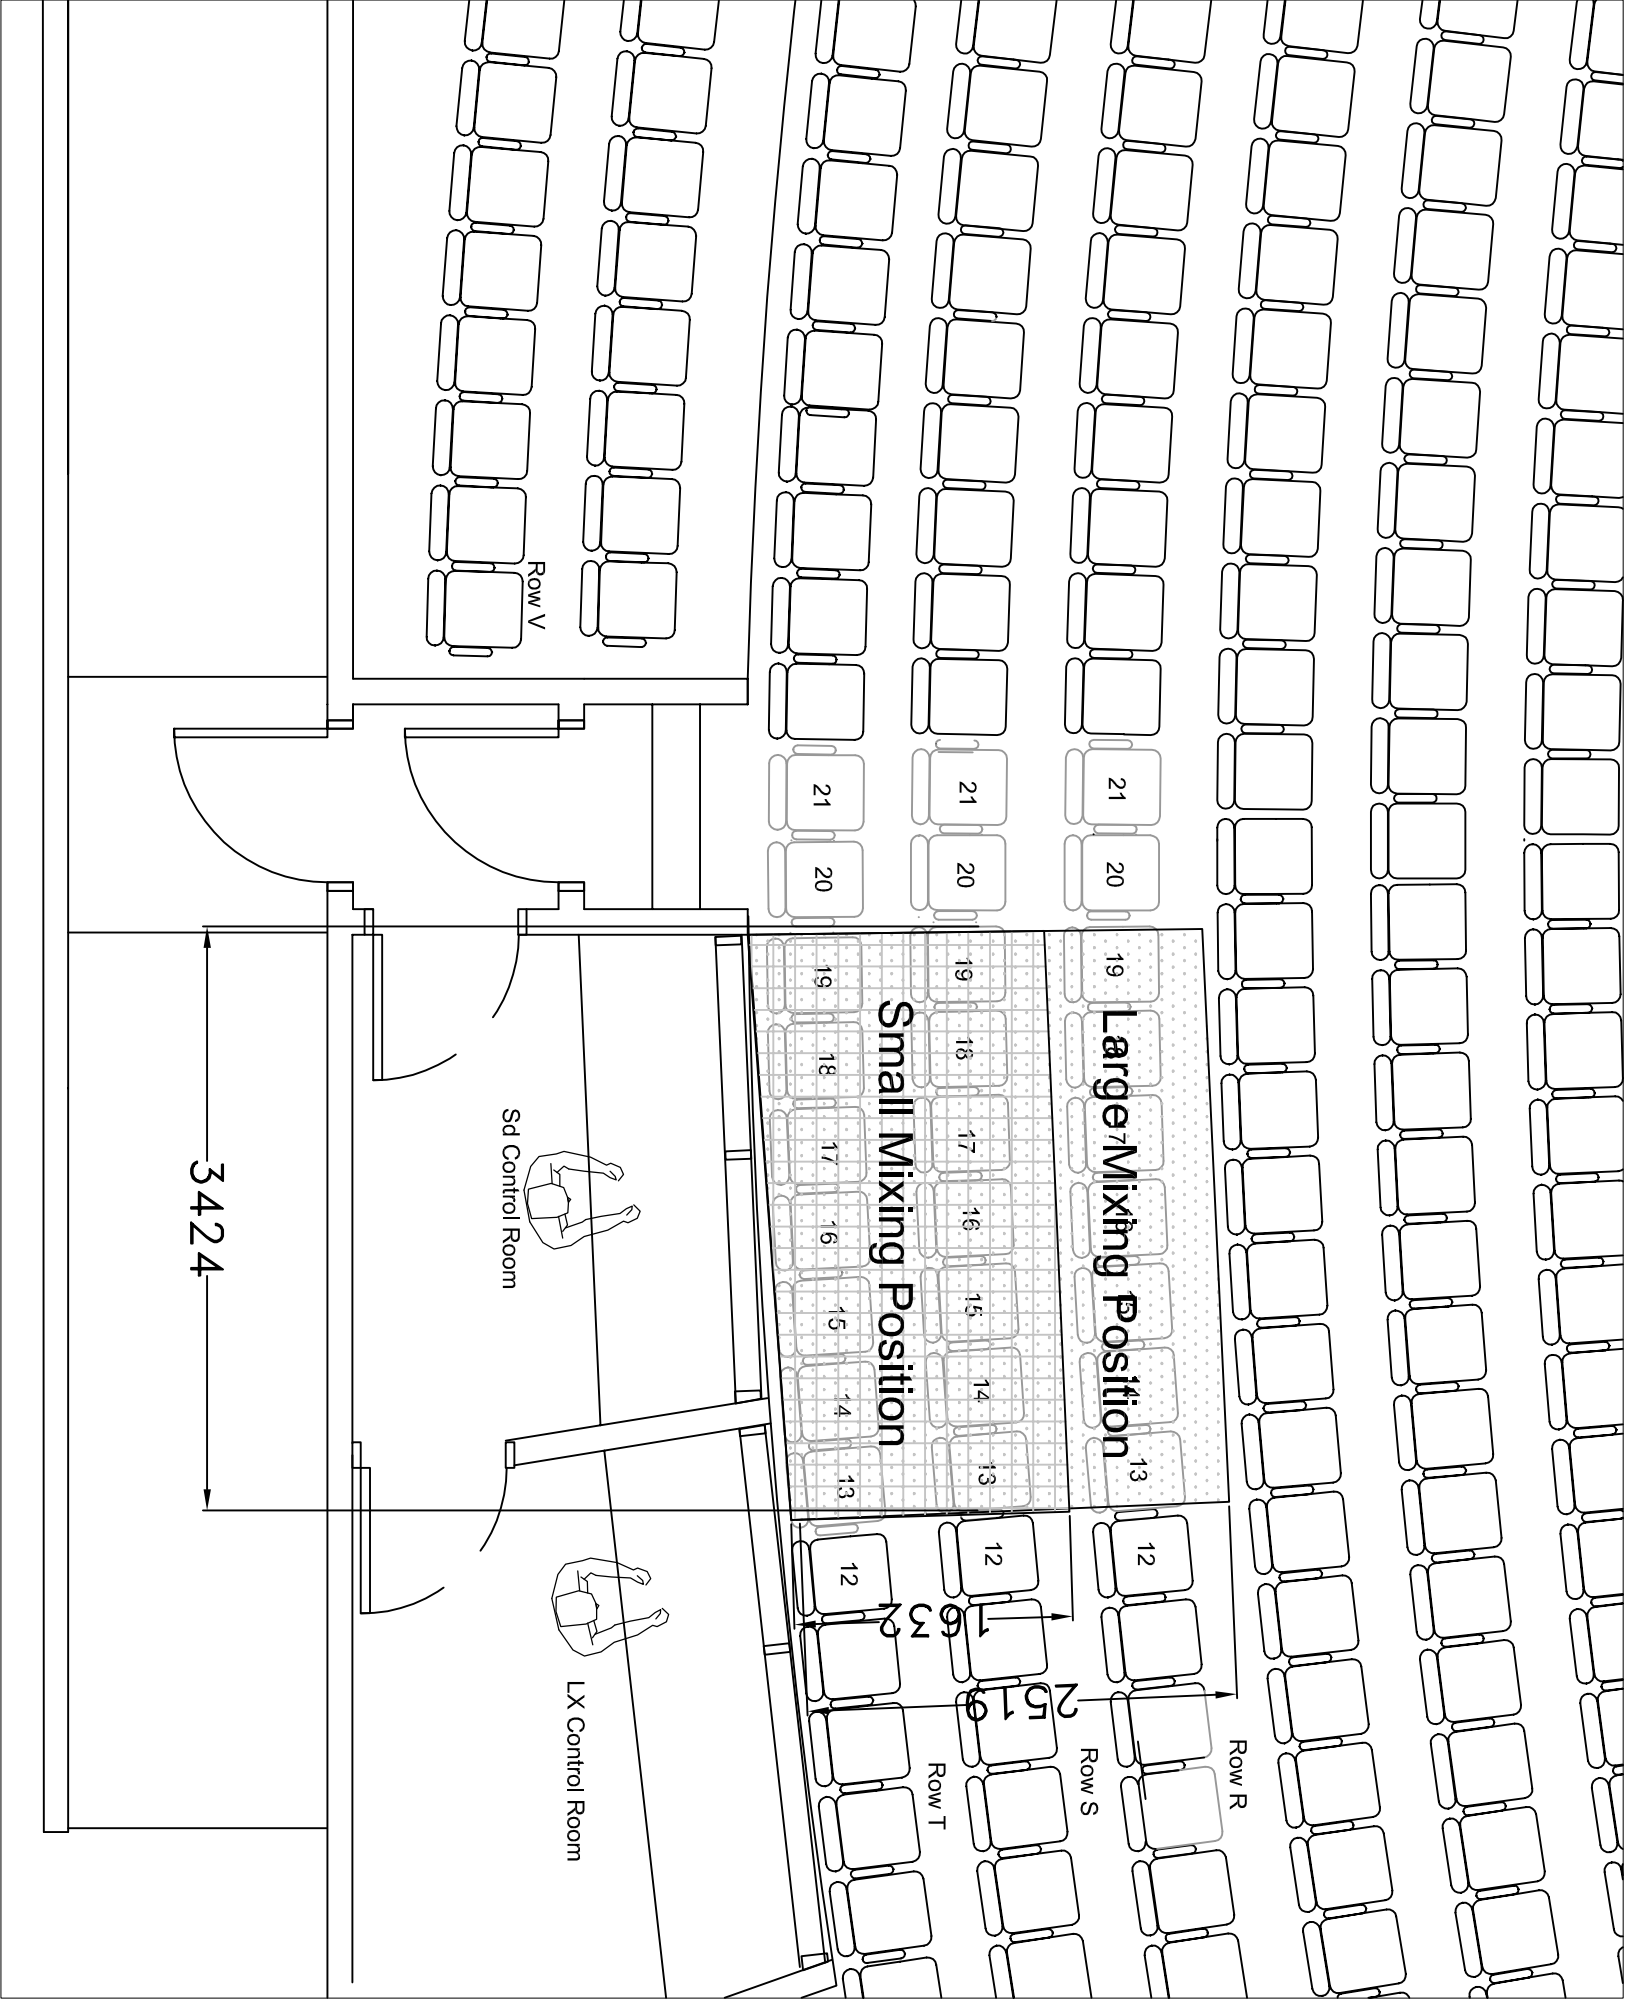

Drawn by Will Hill	File Name	Date 24.10.17	Scale Not to Scale
Production Title	Drawing Title Mixing Positions Plan		
Venue NTR			

Notes